



5階配線図 1/150

—	EEF1.6-3C ( )	—E—	E41 LED	2500m	190	Ⓞ	G21 LED	800m	●R		
—20	EEF20-3C ( )	●	LED			Ⓛ	I LED	FHT24	175	▨ AC-GC	
—A—	A41 LED	—F—	F42 LED	2500m	LSS1-4-23	Ⓜ	J LED	FDL27	150	●	1P15A×1
—A—	A21 LED	—S—	S43 LED	800m	800m	Ⓨ	Z LED	FDL27	150	—	LDS2-LRS1-08
—B—	B41 LED	—	450×1235	2500m	LSS9-4-23	Ⓩ	K LED	3500m	250	—	450
—E—	E42 LED	—	1257	2500m	5200m	ⓐ	P LED	FHT24	150		

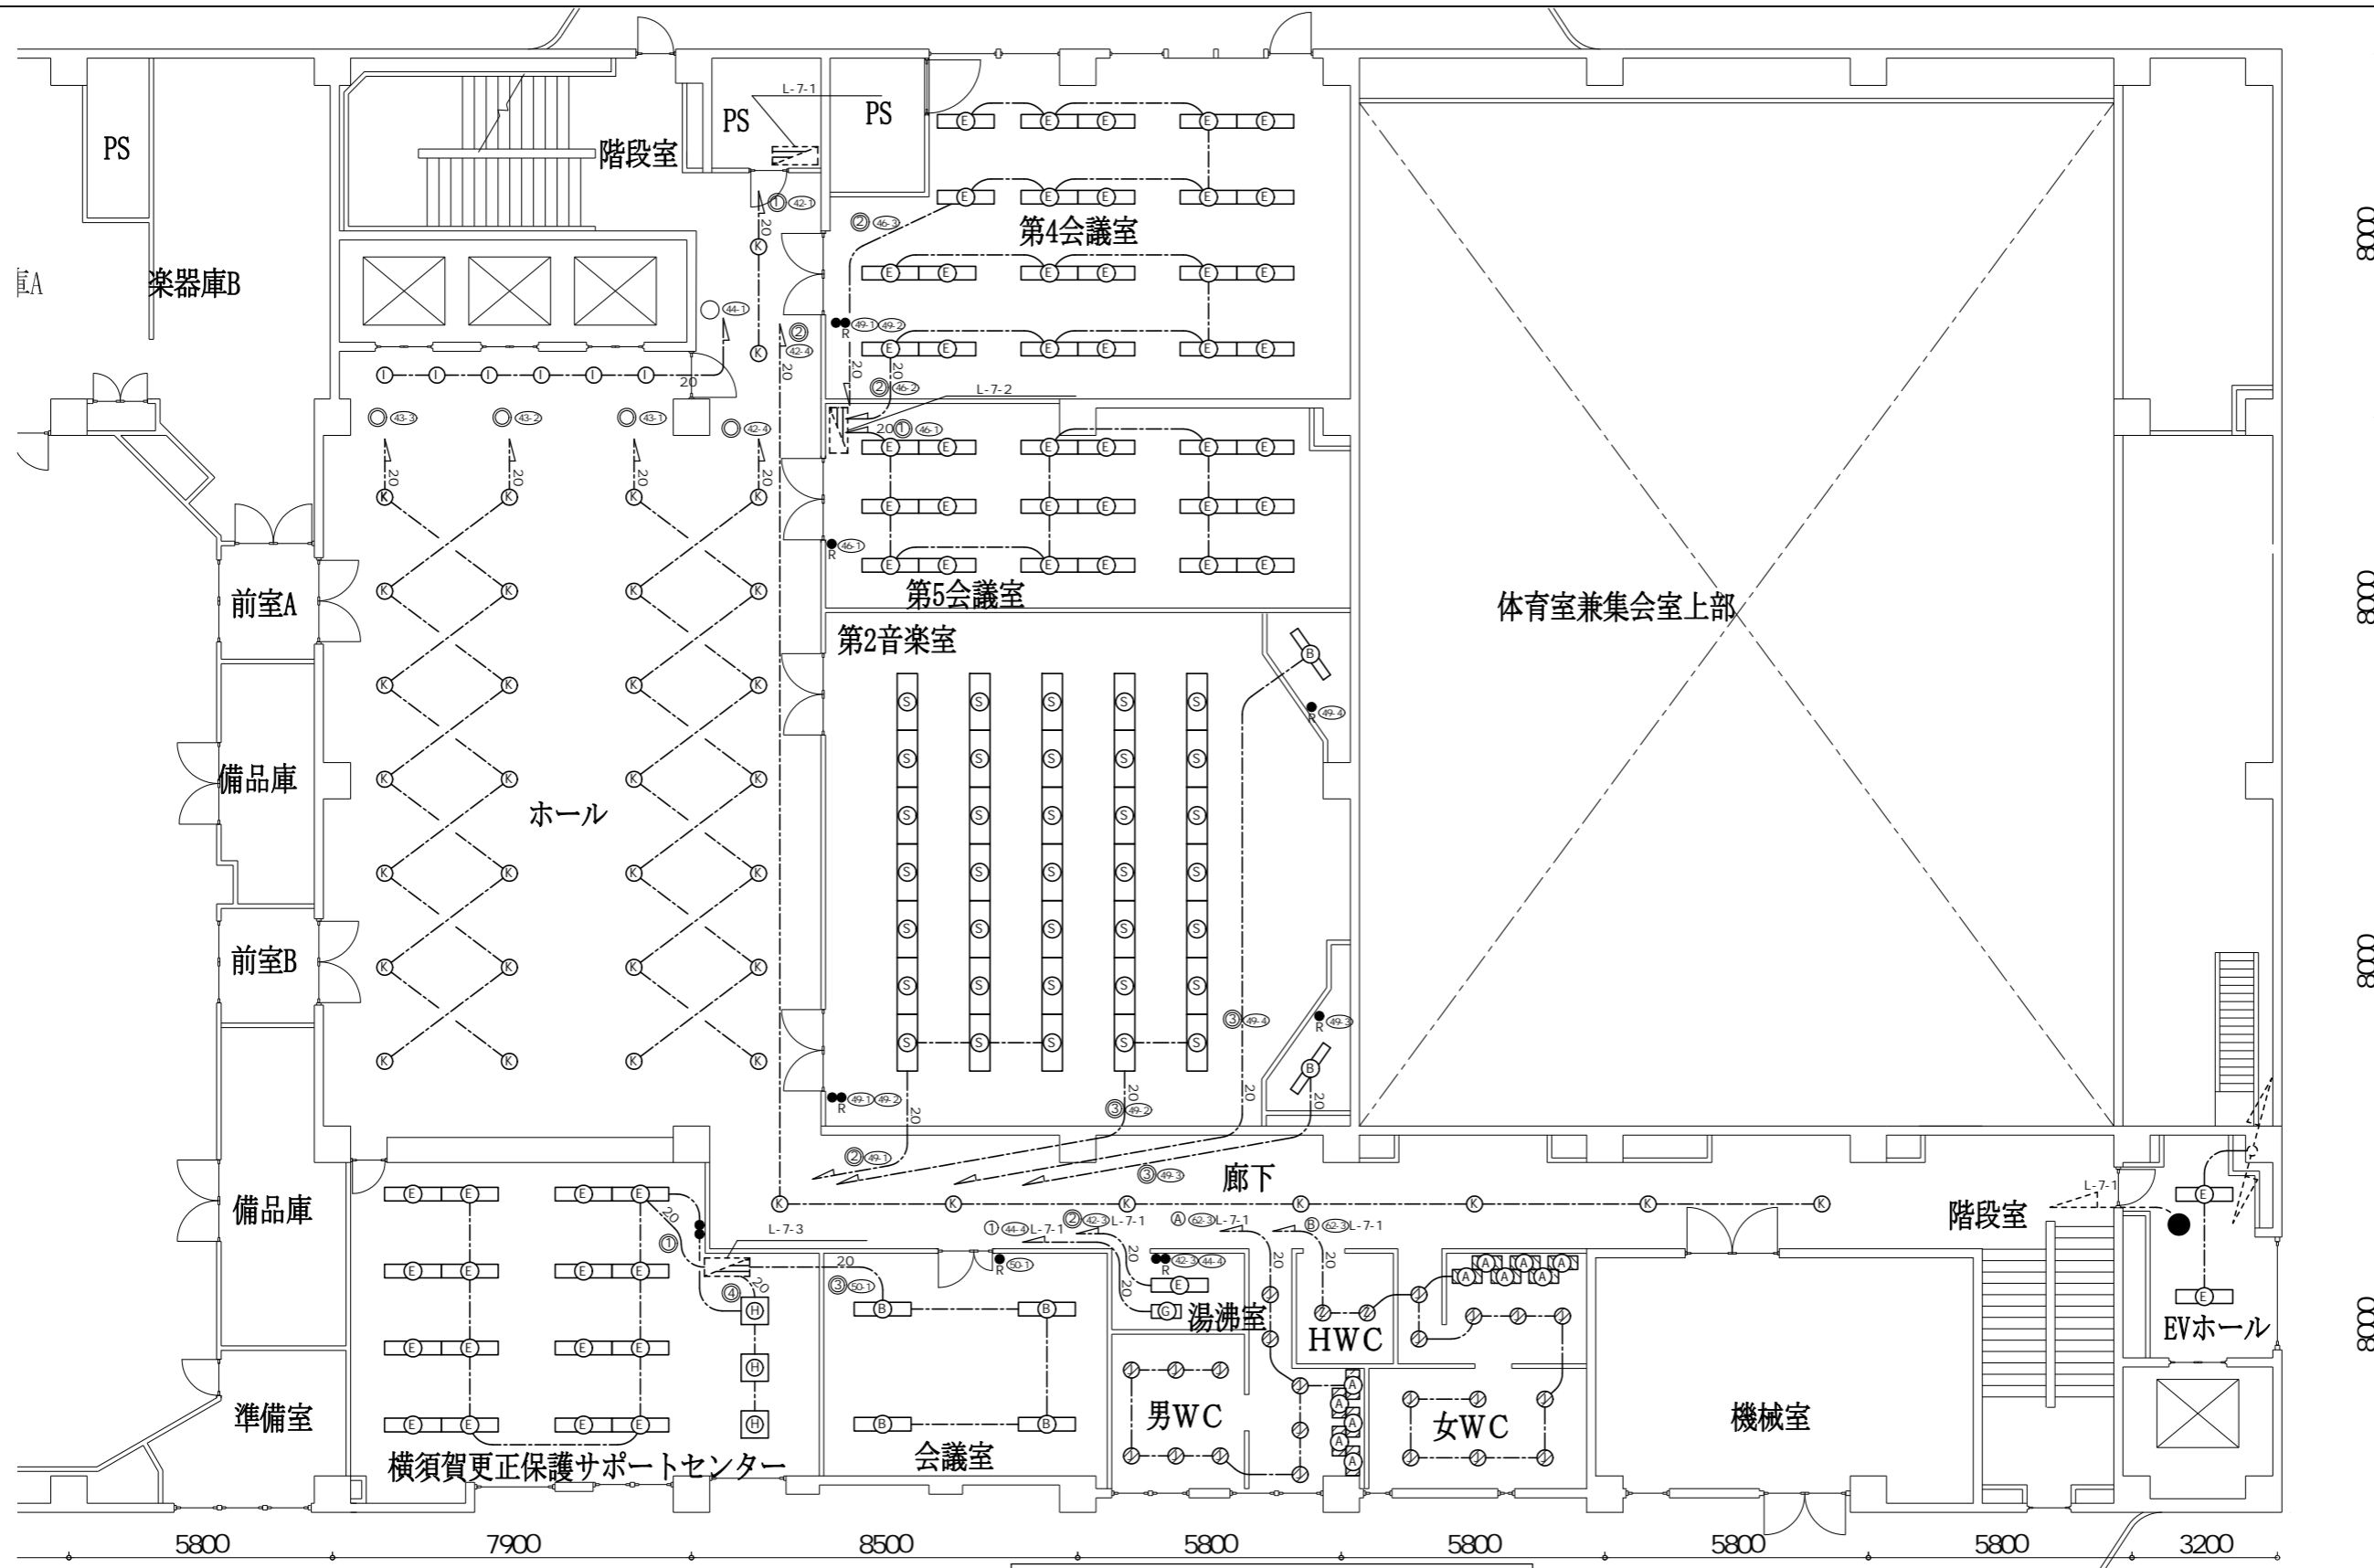


7階配線図 1/150

---	EEF1.6-3C ( )	●	LED	KO-LRS11-D6	①	J LED	FDL27	150	●R	---	AC-GC
---	EEF20-3C ( )	○	S43 LED		②	Z LED	FDL27	150	○	---	450
Ⓐ	A21 LED	800m	450x1235	1257 2500mm LED x 2	③	LDS2-LRS1-08			●	○	1P15A x 1
Ⓑ	B42 LED	6900m	G21 LED	800m	④	K LED	3500mm	250	---	---	
Ⓒ	B41 LED	2500m	H LED	8400m	LRS4F1-6-84	600			---	---	
Ⓓ	E42 LED	5200m	I LED	FHT24	175				---	---	

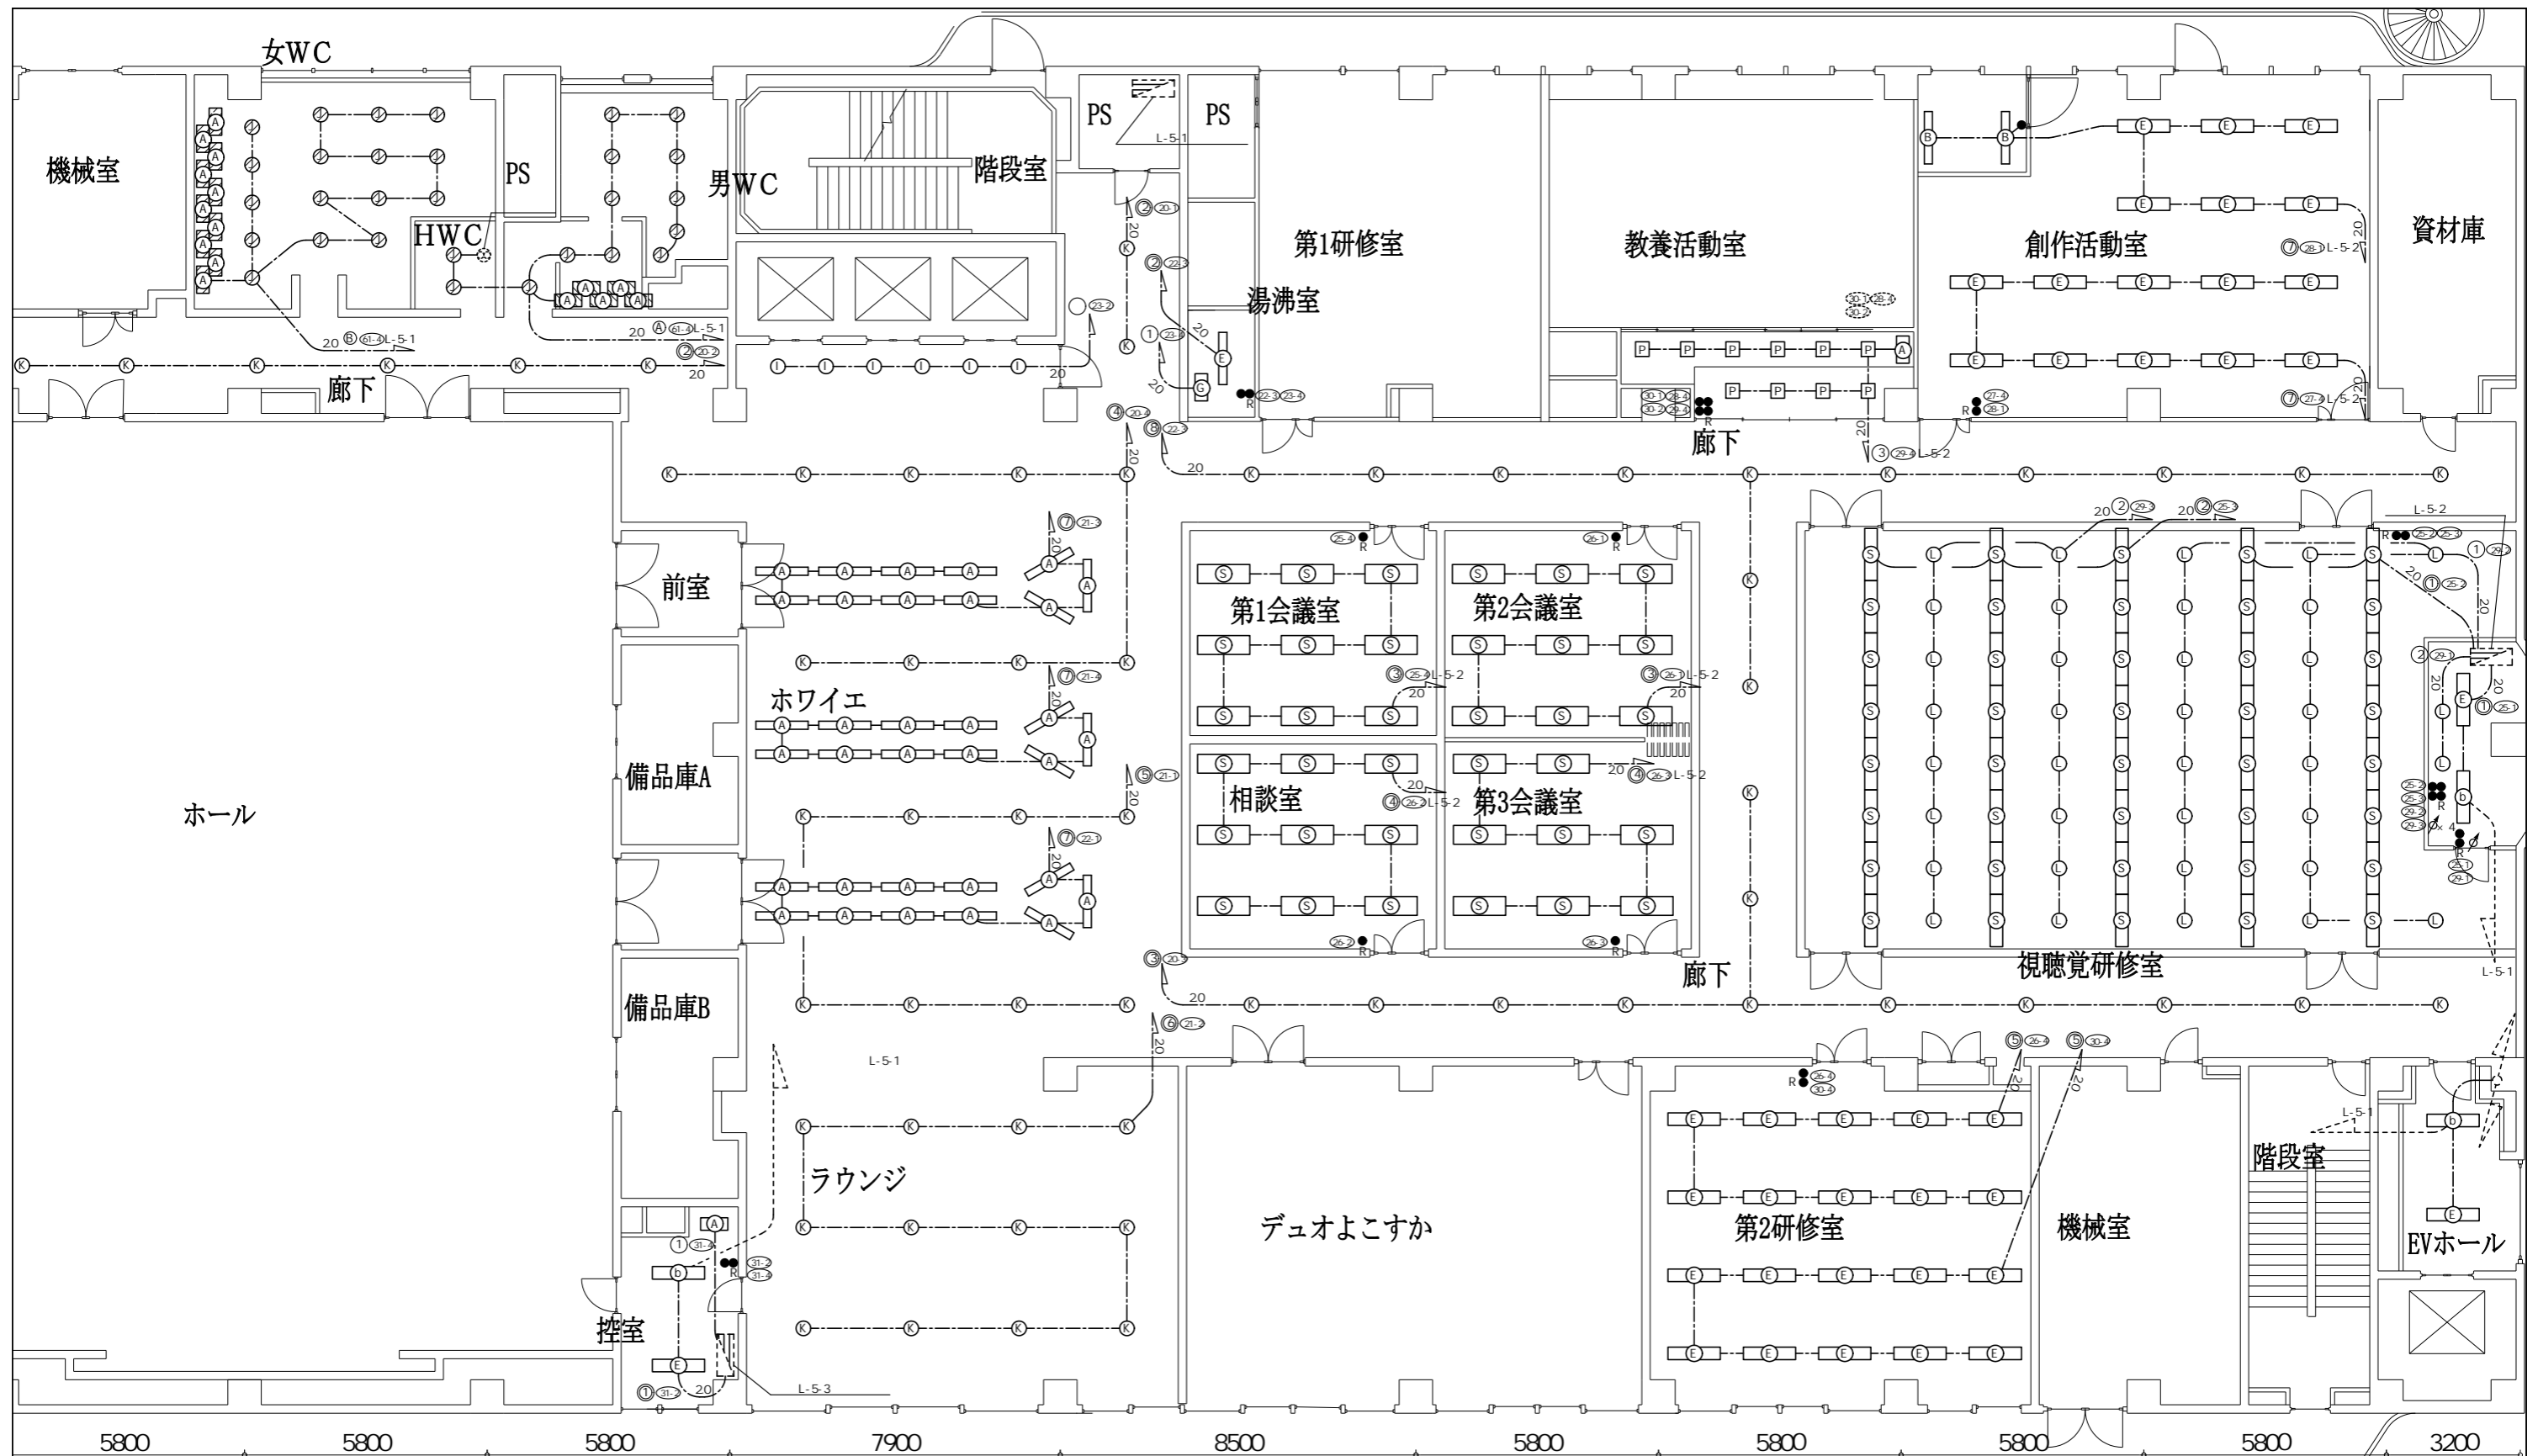

5階配線図 1/150

WF1.6-3C ( )	E401 FL40-1	190	○	I131	FDL13	175	●R	
WF2.0-3C ( )	b402 FL40-2	300	○	J271	FDL27	150	○	AC-GC
A A	A401 FL40-1		○	KMF100	MF100	250	●	1P15A×1
A	A201 FL20-1	450	○	LIL100	IL100	125	○	
B	B401 FL40-1	300	□	PIL60	IL60	150	---	
E	E402 FL40-2	300	□					
	S	S403 FL40-3	450					
	S	S402 FL40-2	300					
	G	G201 FL20-1						

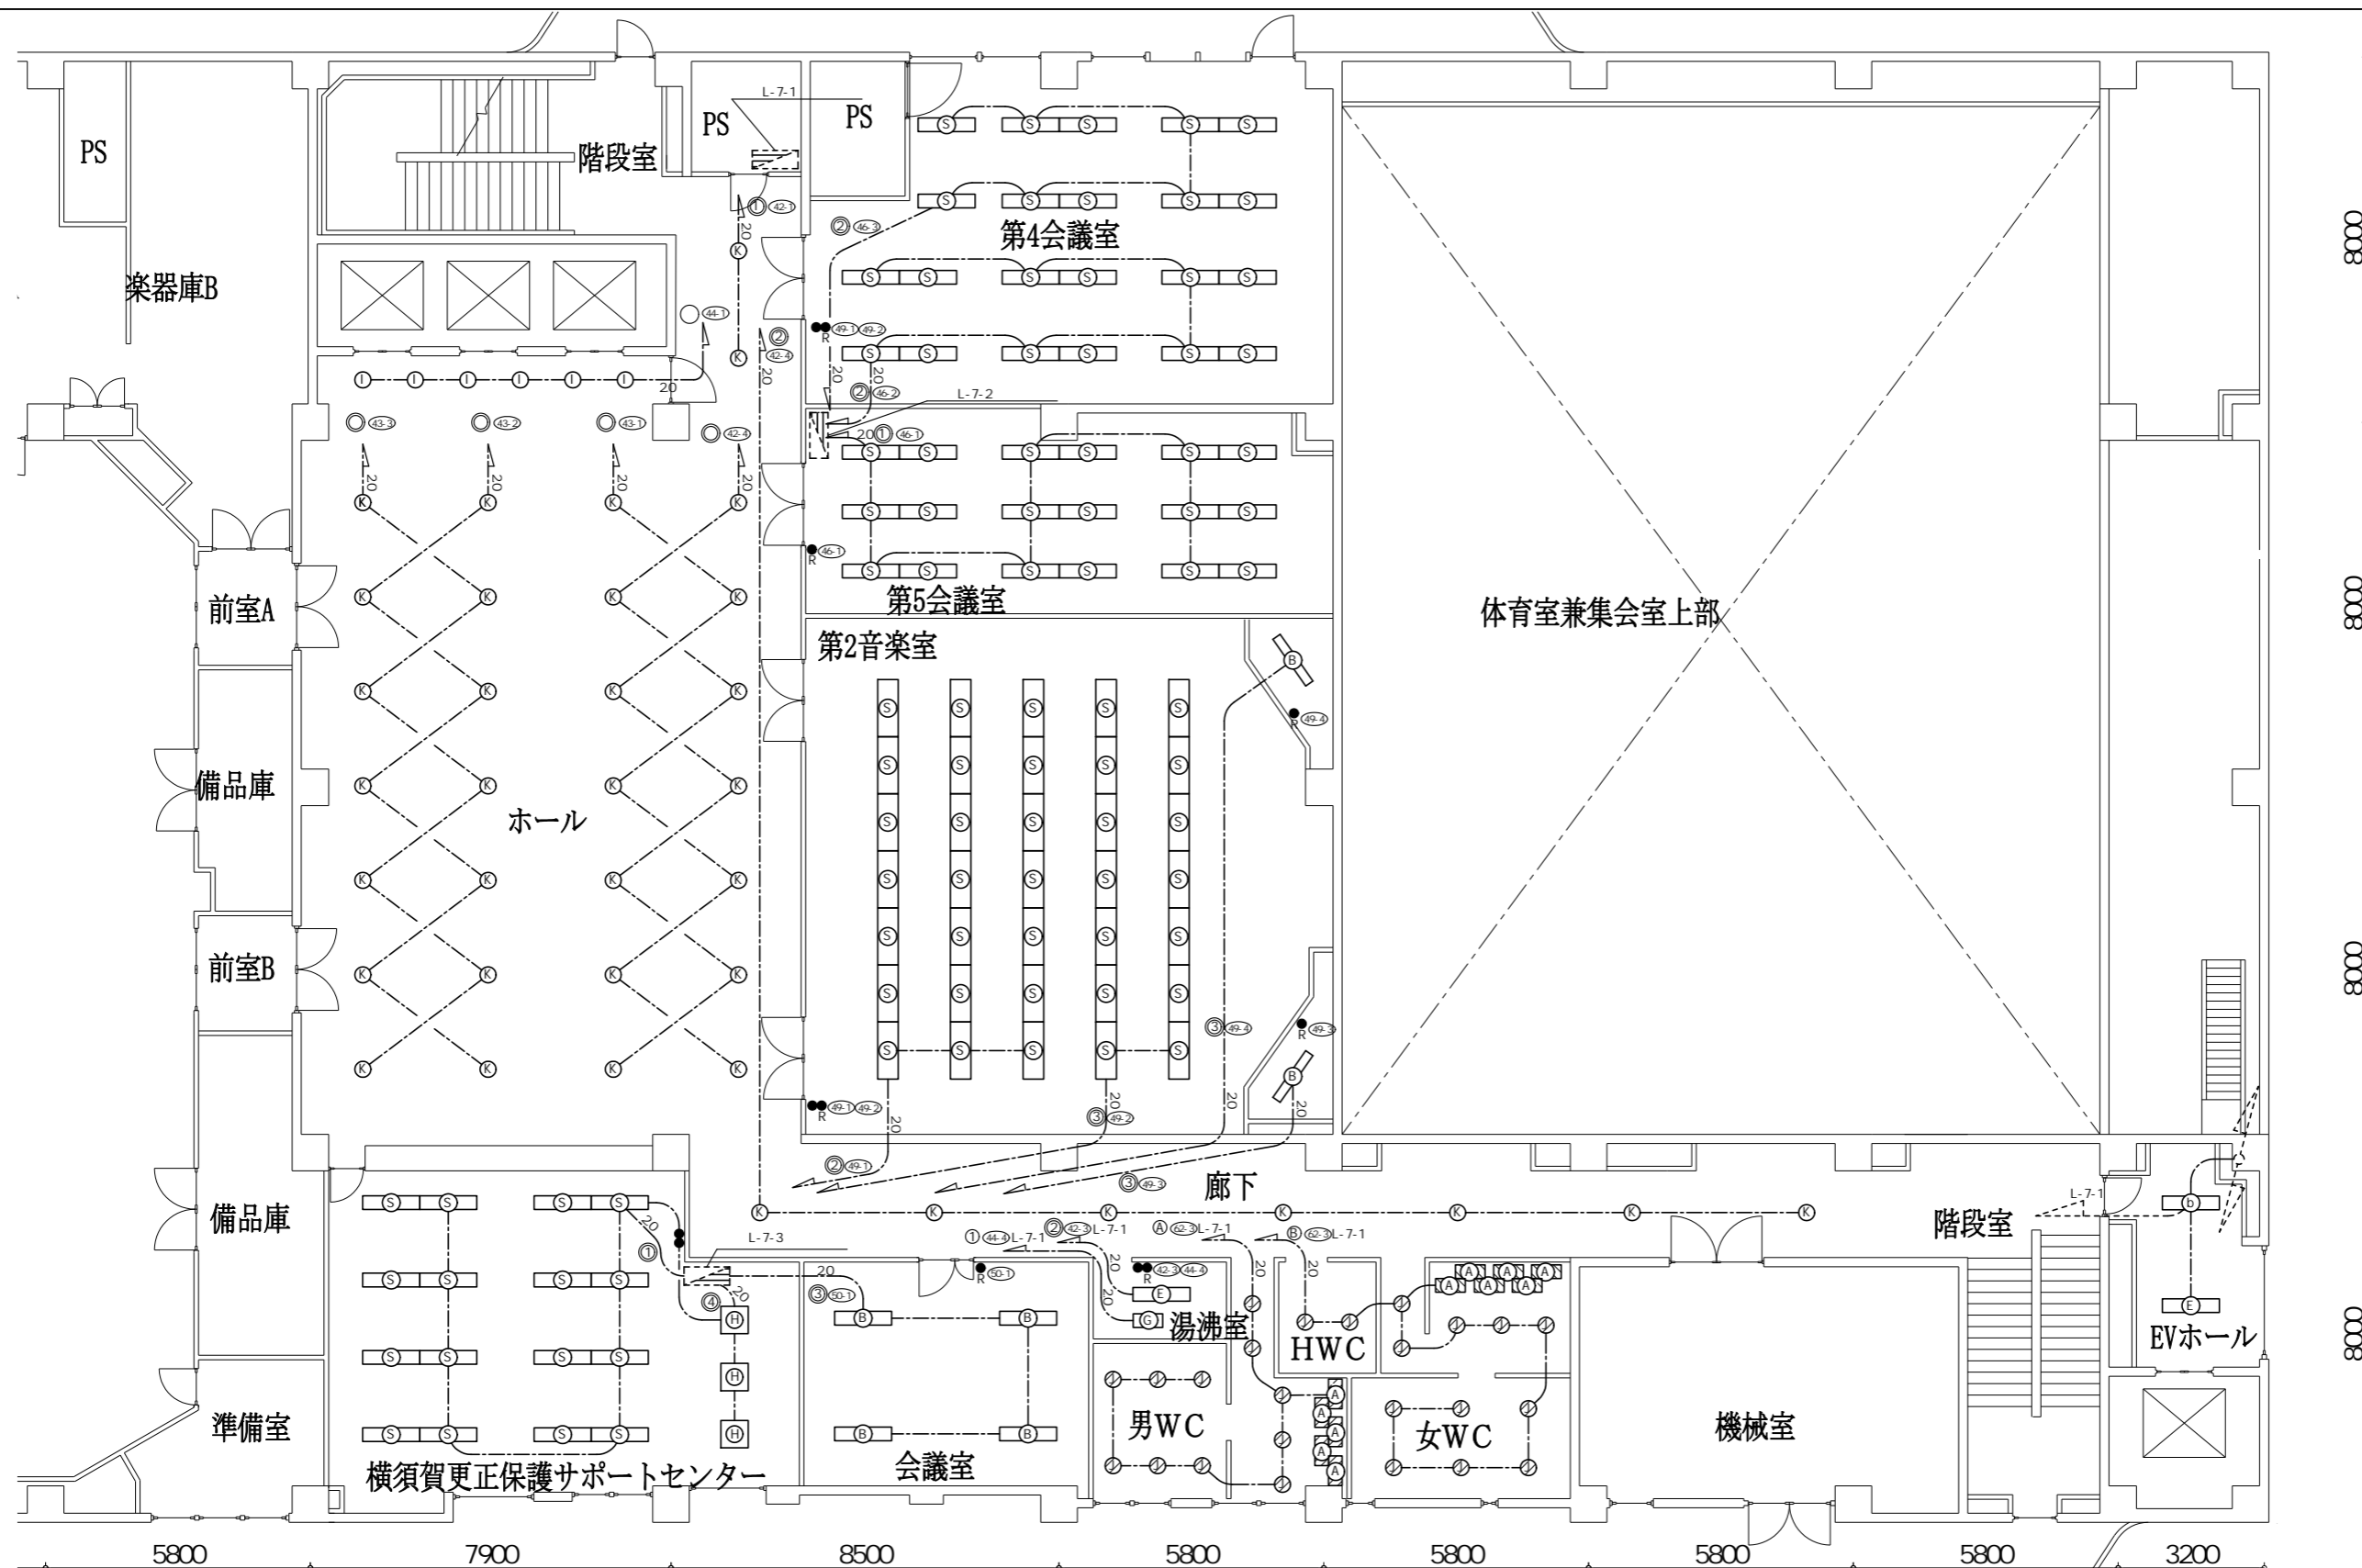

7階配線図 1/150

---	VVF1.6-3C ( )	ⓑ	b402 FL40-2	300	Ⓛ	I131	FDL13	175	---	AC-GC
---	VVF2.0-3C ( )	Ⓢ	S403 FL40-3	450	Ⓜ	J271	FDL27	150	---	
ⓐ	A201 FL20-1	Ⓢ	S402 FL40-2	300	Ⓚ	KMF100	MF100	250	---	
ⓑ	B402 FL40-2	ⓐ	G201 FL20-1		●R				---	
ⓐ	B401 FL40-1	ⓑ	H554 FPL55-4	600	●				---	
ⓐ	E402 FL40-2				○				---	
									---	